


EXISTING FLOOR

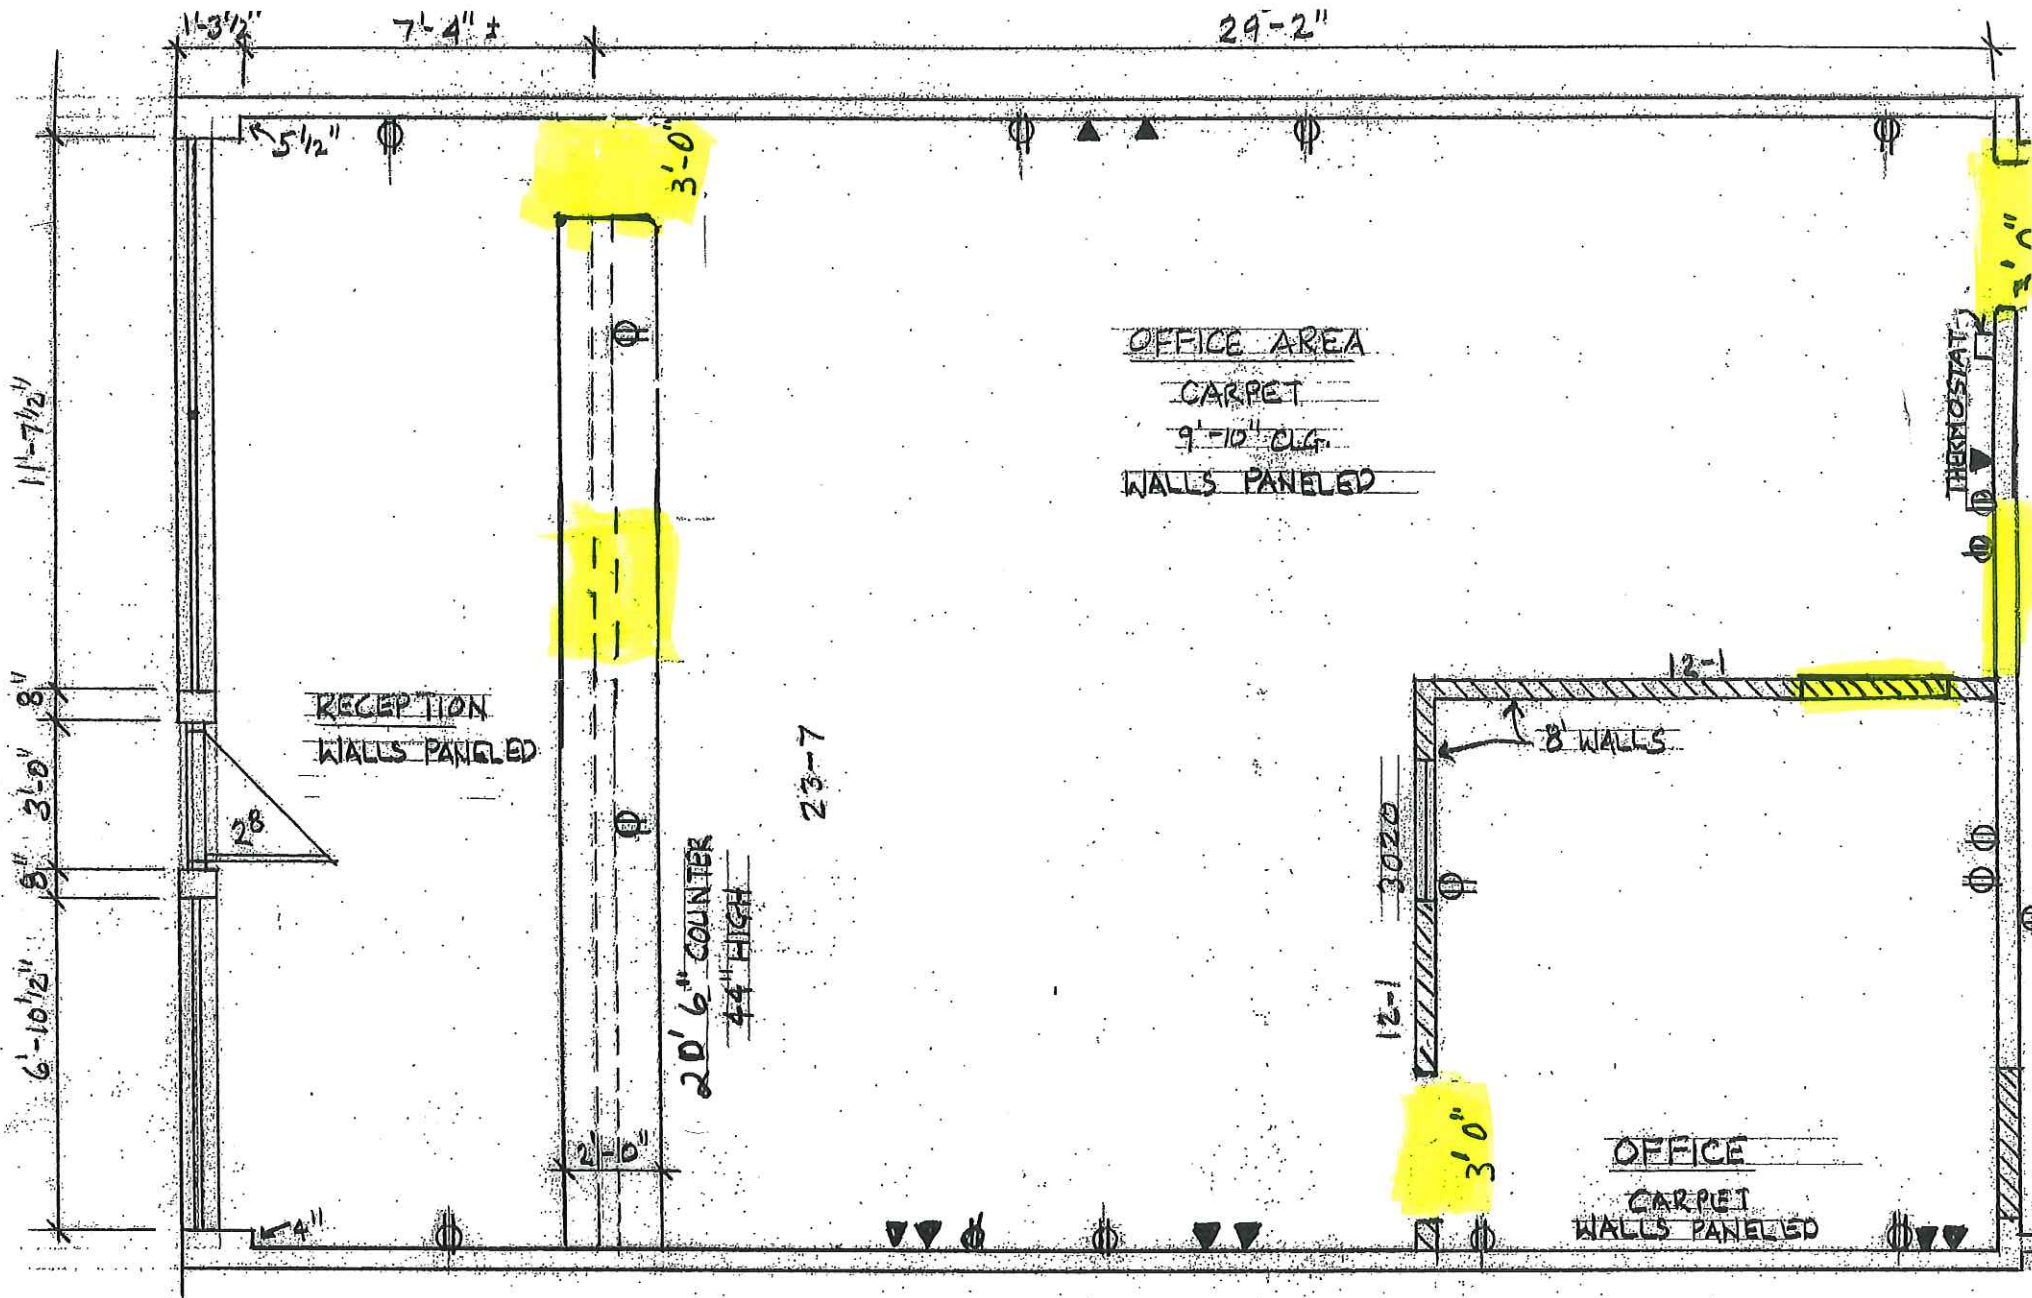

OFFICE AREA
CARPET
9'-10" O.G.
WALLS paneled

RECEPTION
WALLS paneled

20' 6" COUNTER
44" HIGH

OFFICE
CARPET
WALLS paneled


Proposed Remodel


IG ROOM

PET

CLG.

46-0

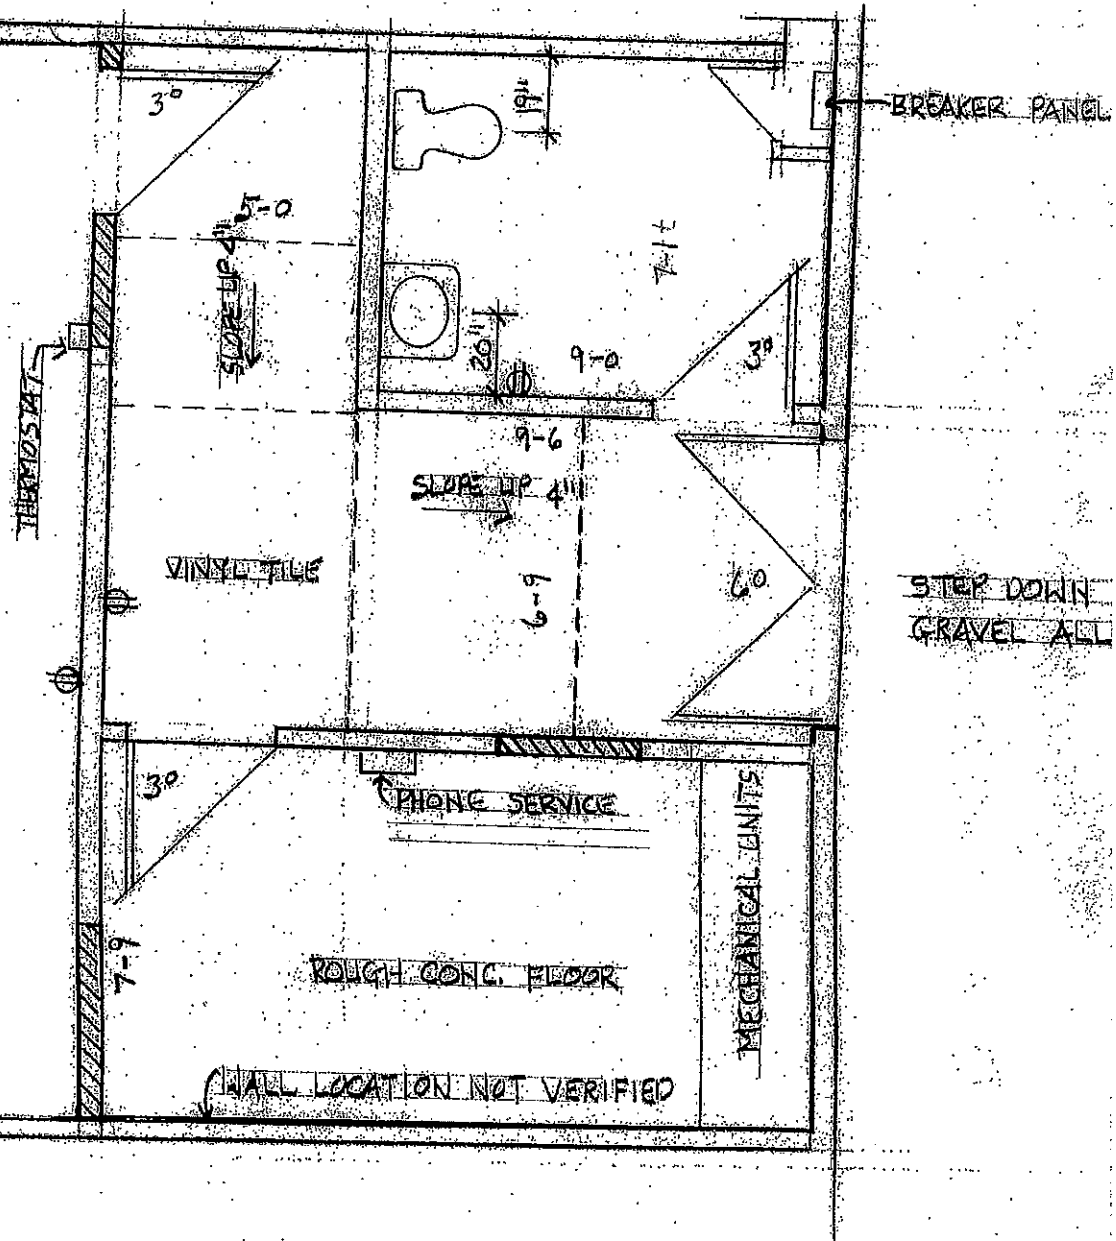

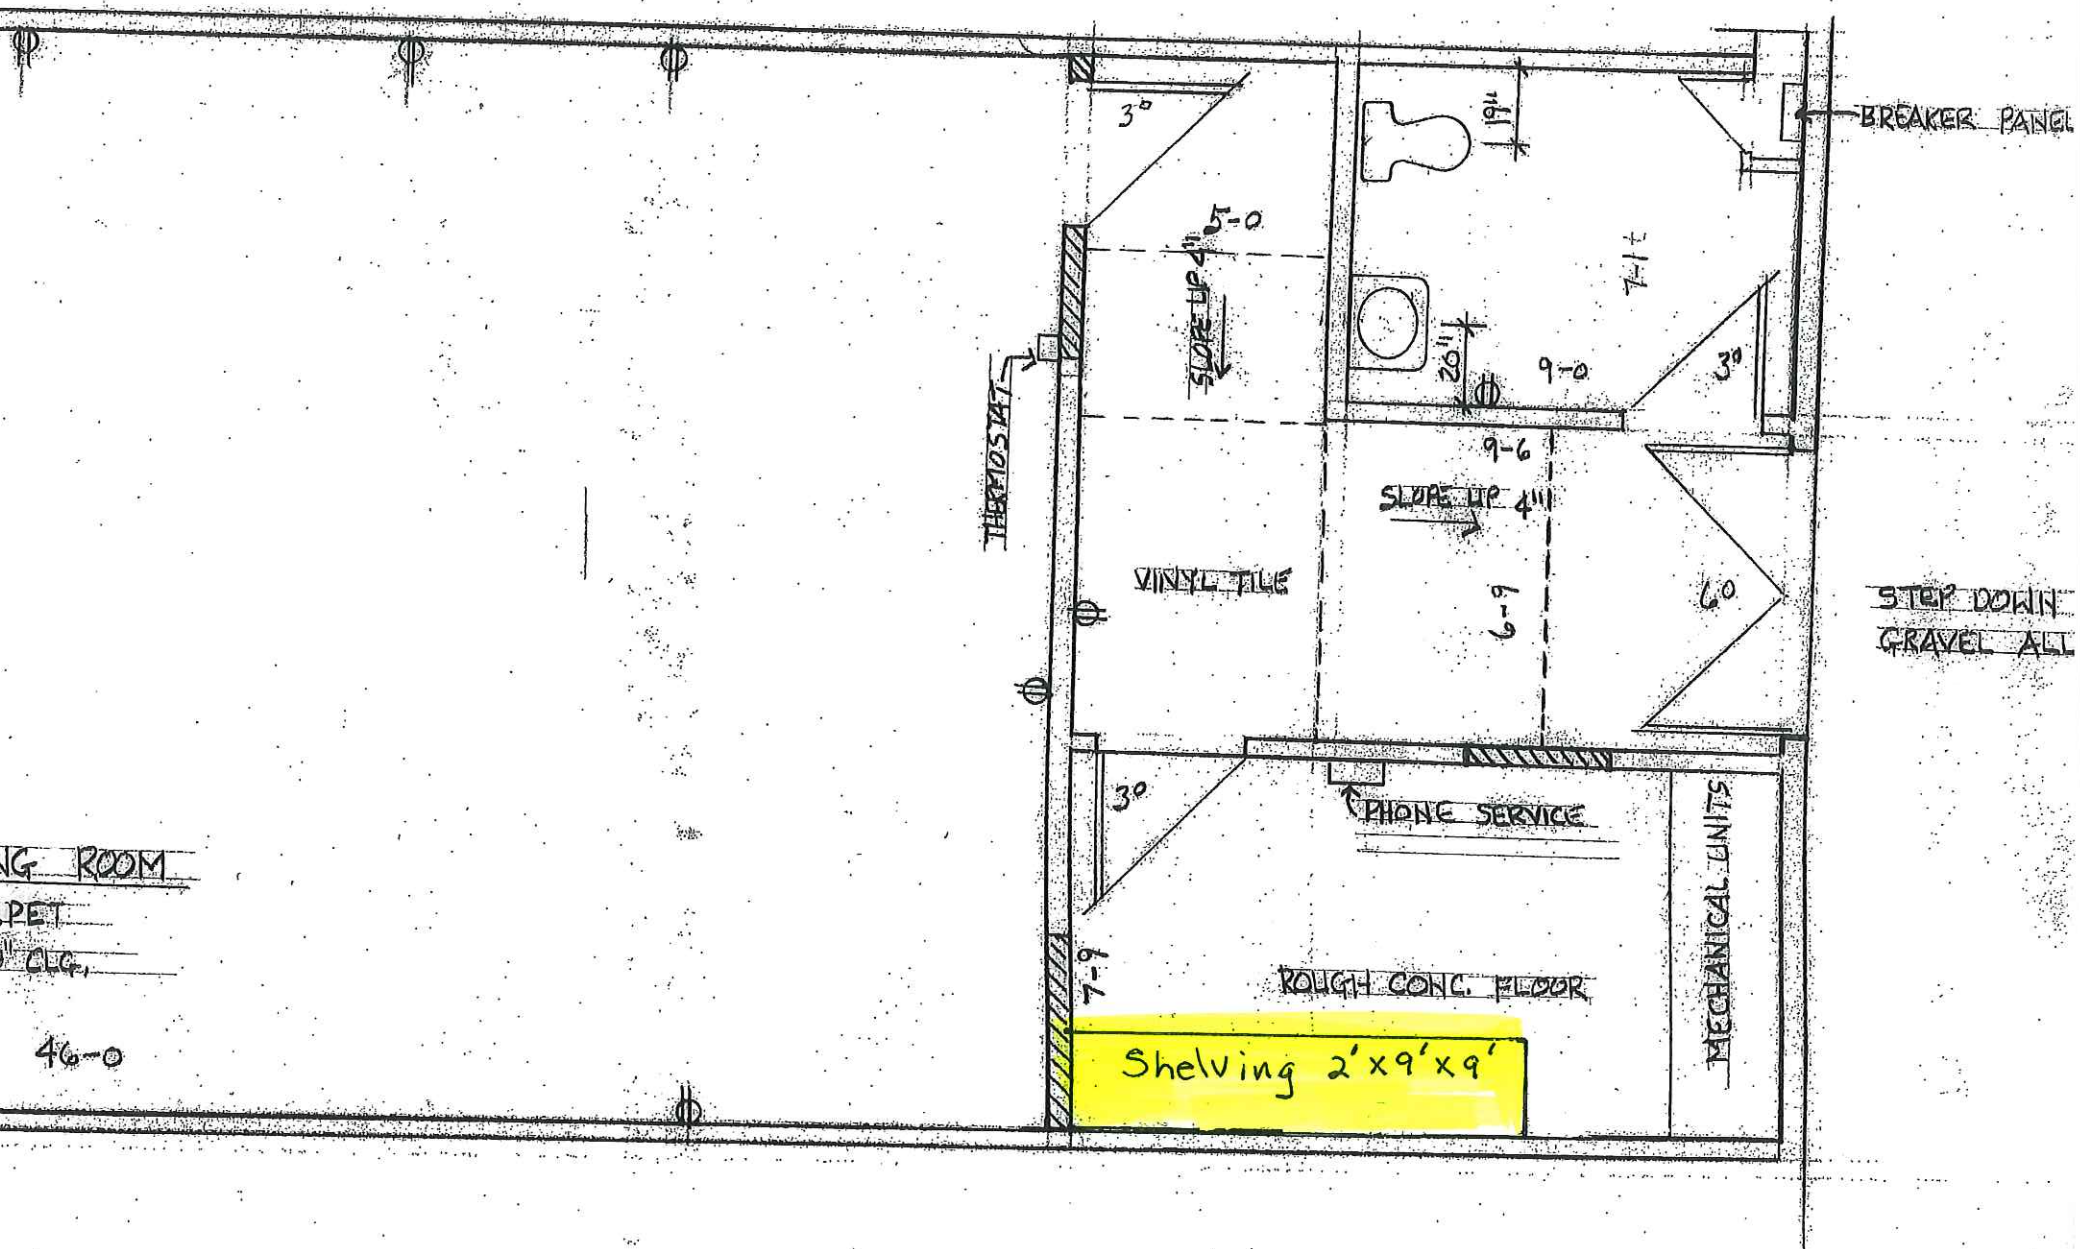

BREAKER PANEL

THERMOSTAT

VINYL TILE

PHONE SERVICE

MECHANICAL UNITS

STEP DOWN
GRAVEL ALL

Shelving 2' x 9' x 9'

ROUGH CONC. FLOOR

ING ROOM

PET

CLG.

46-0

3°

SLOPE UP 4" 5'-0"

7'-1"

9'-0"

3°

9'-6"

SLOPE UP 4" 11'

6'-9"

6°

3°

7'-9"

